



ŘEZ E-E

M 1:20

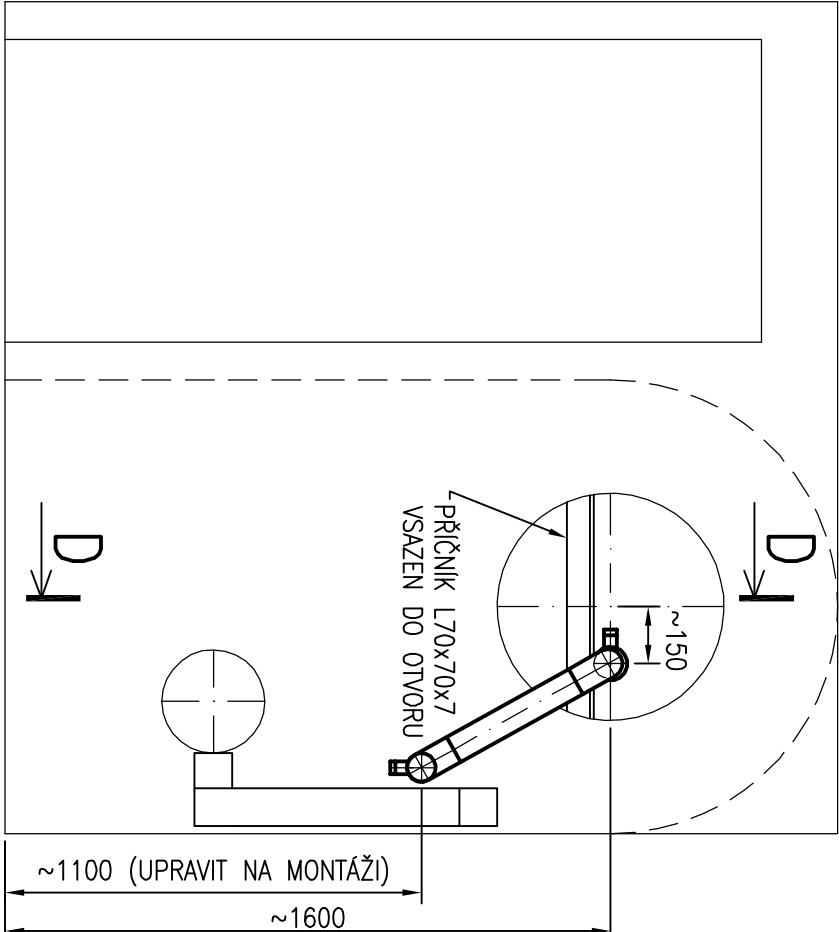


ŘEZ D-D

M 1:20

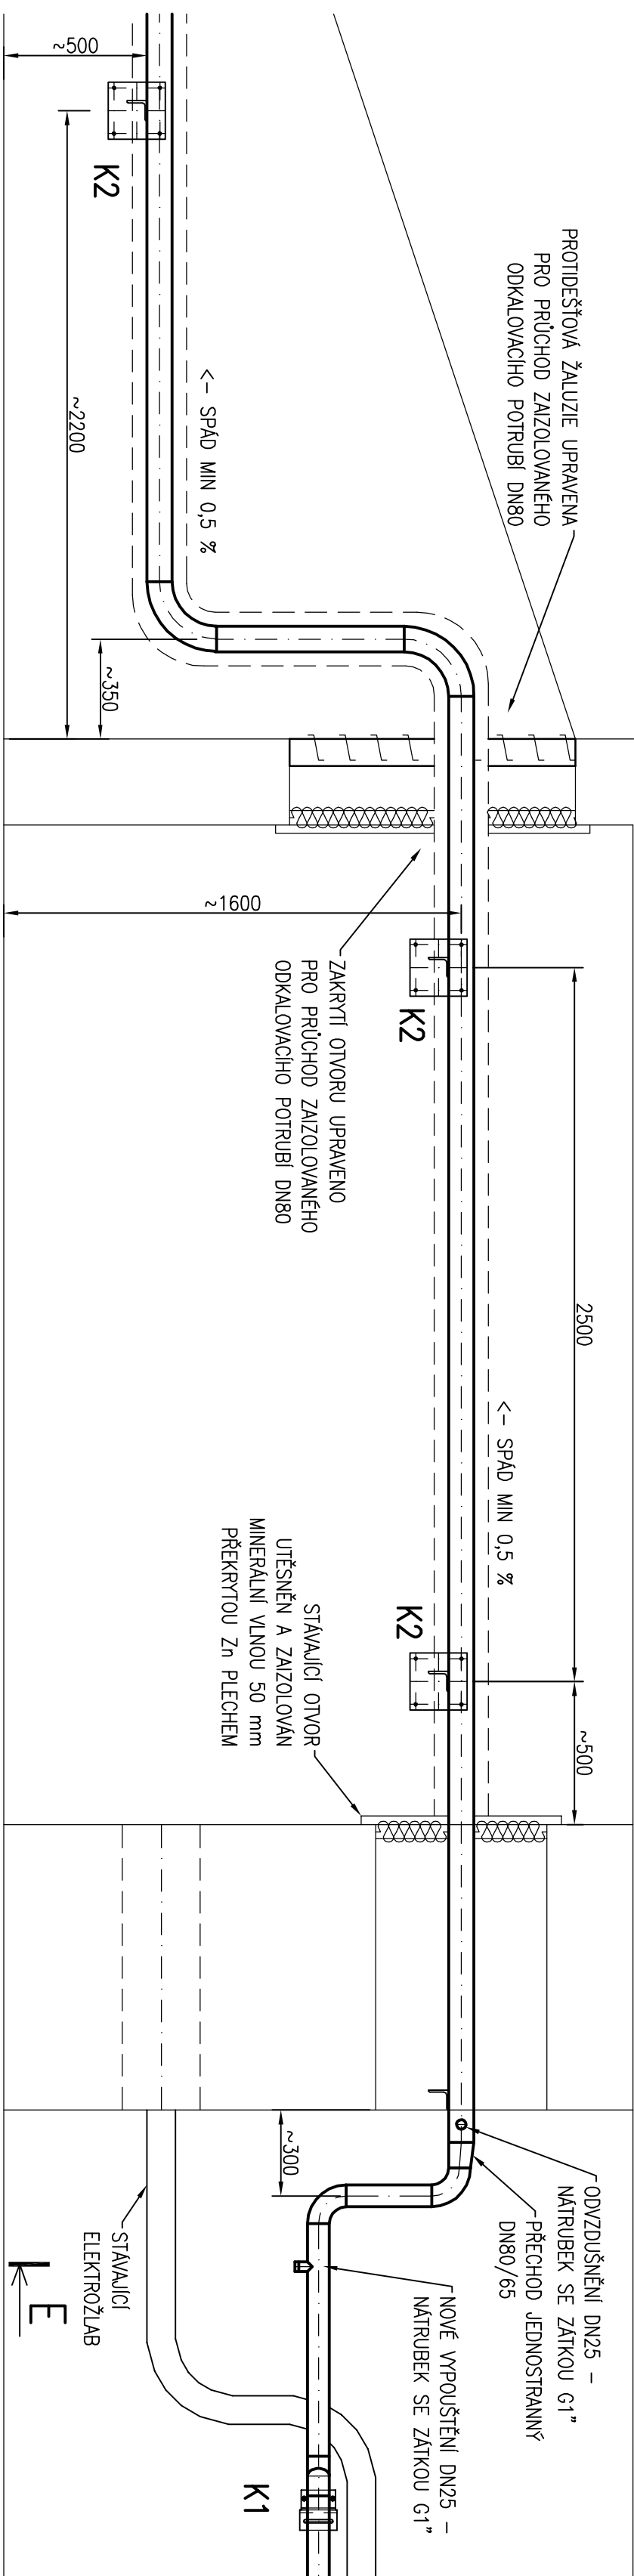


DETAIL K – DISPOZICE POTRUBÍ VE VSTUPU

M 1:20

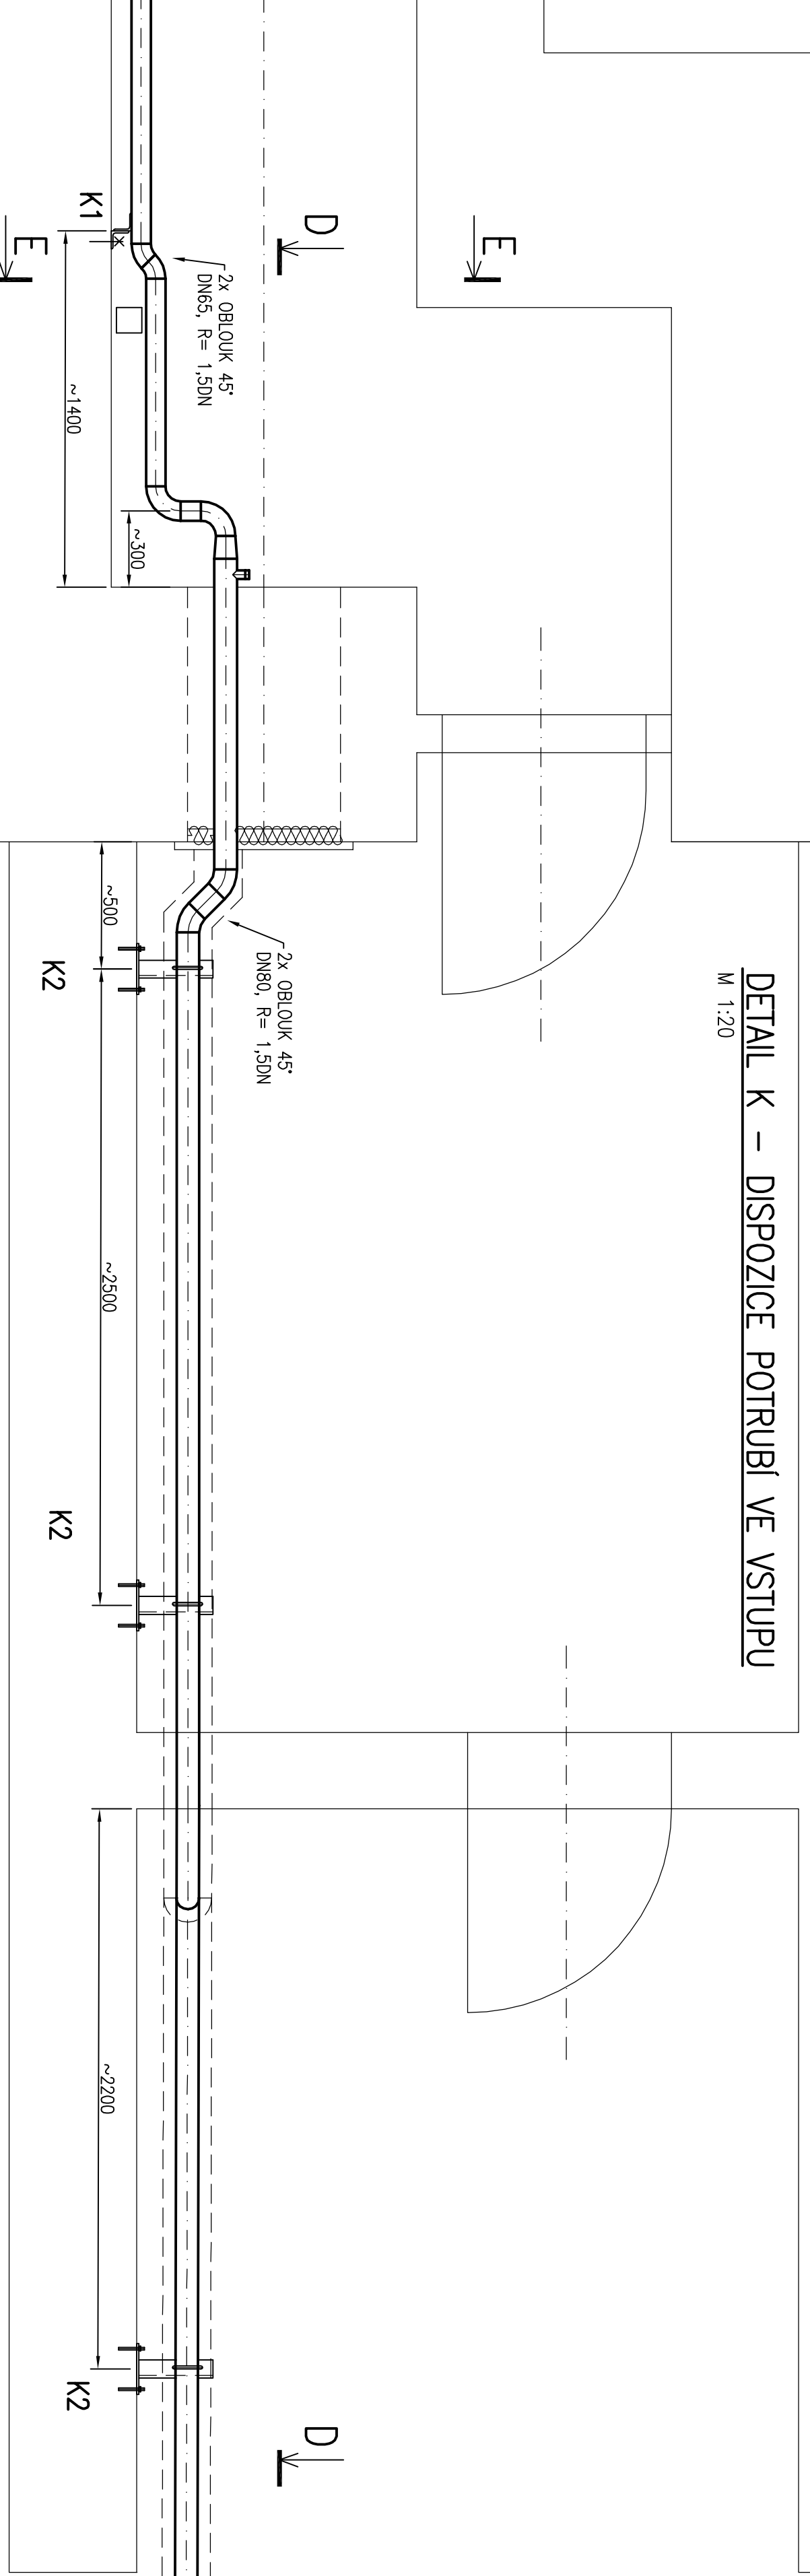


ROZVINUTÝ ŘEZ A-A

M 1:100

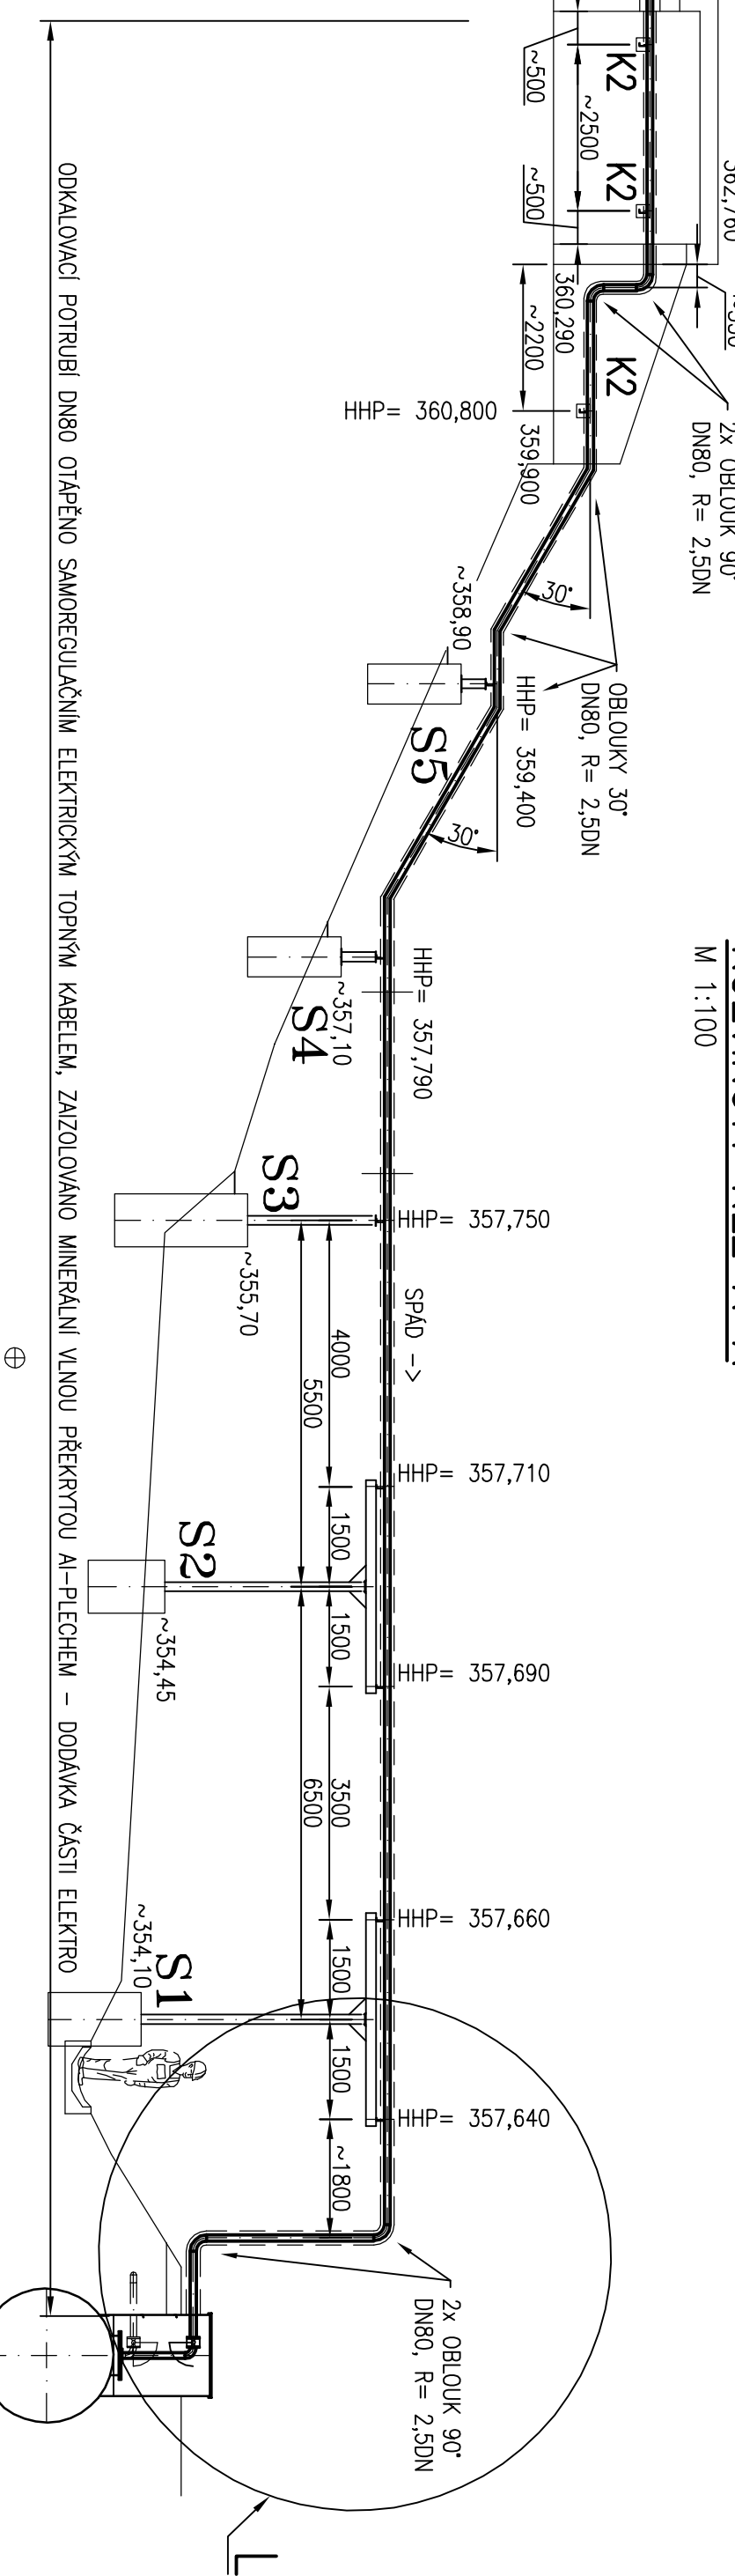


DETAIL L – PŘIPOJENÍ DO NADRŽE

M 1:20

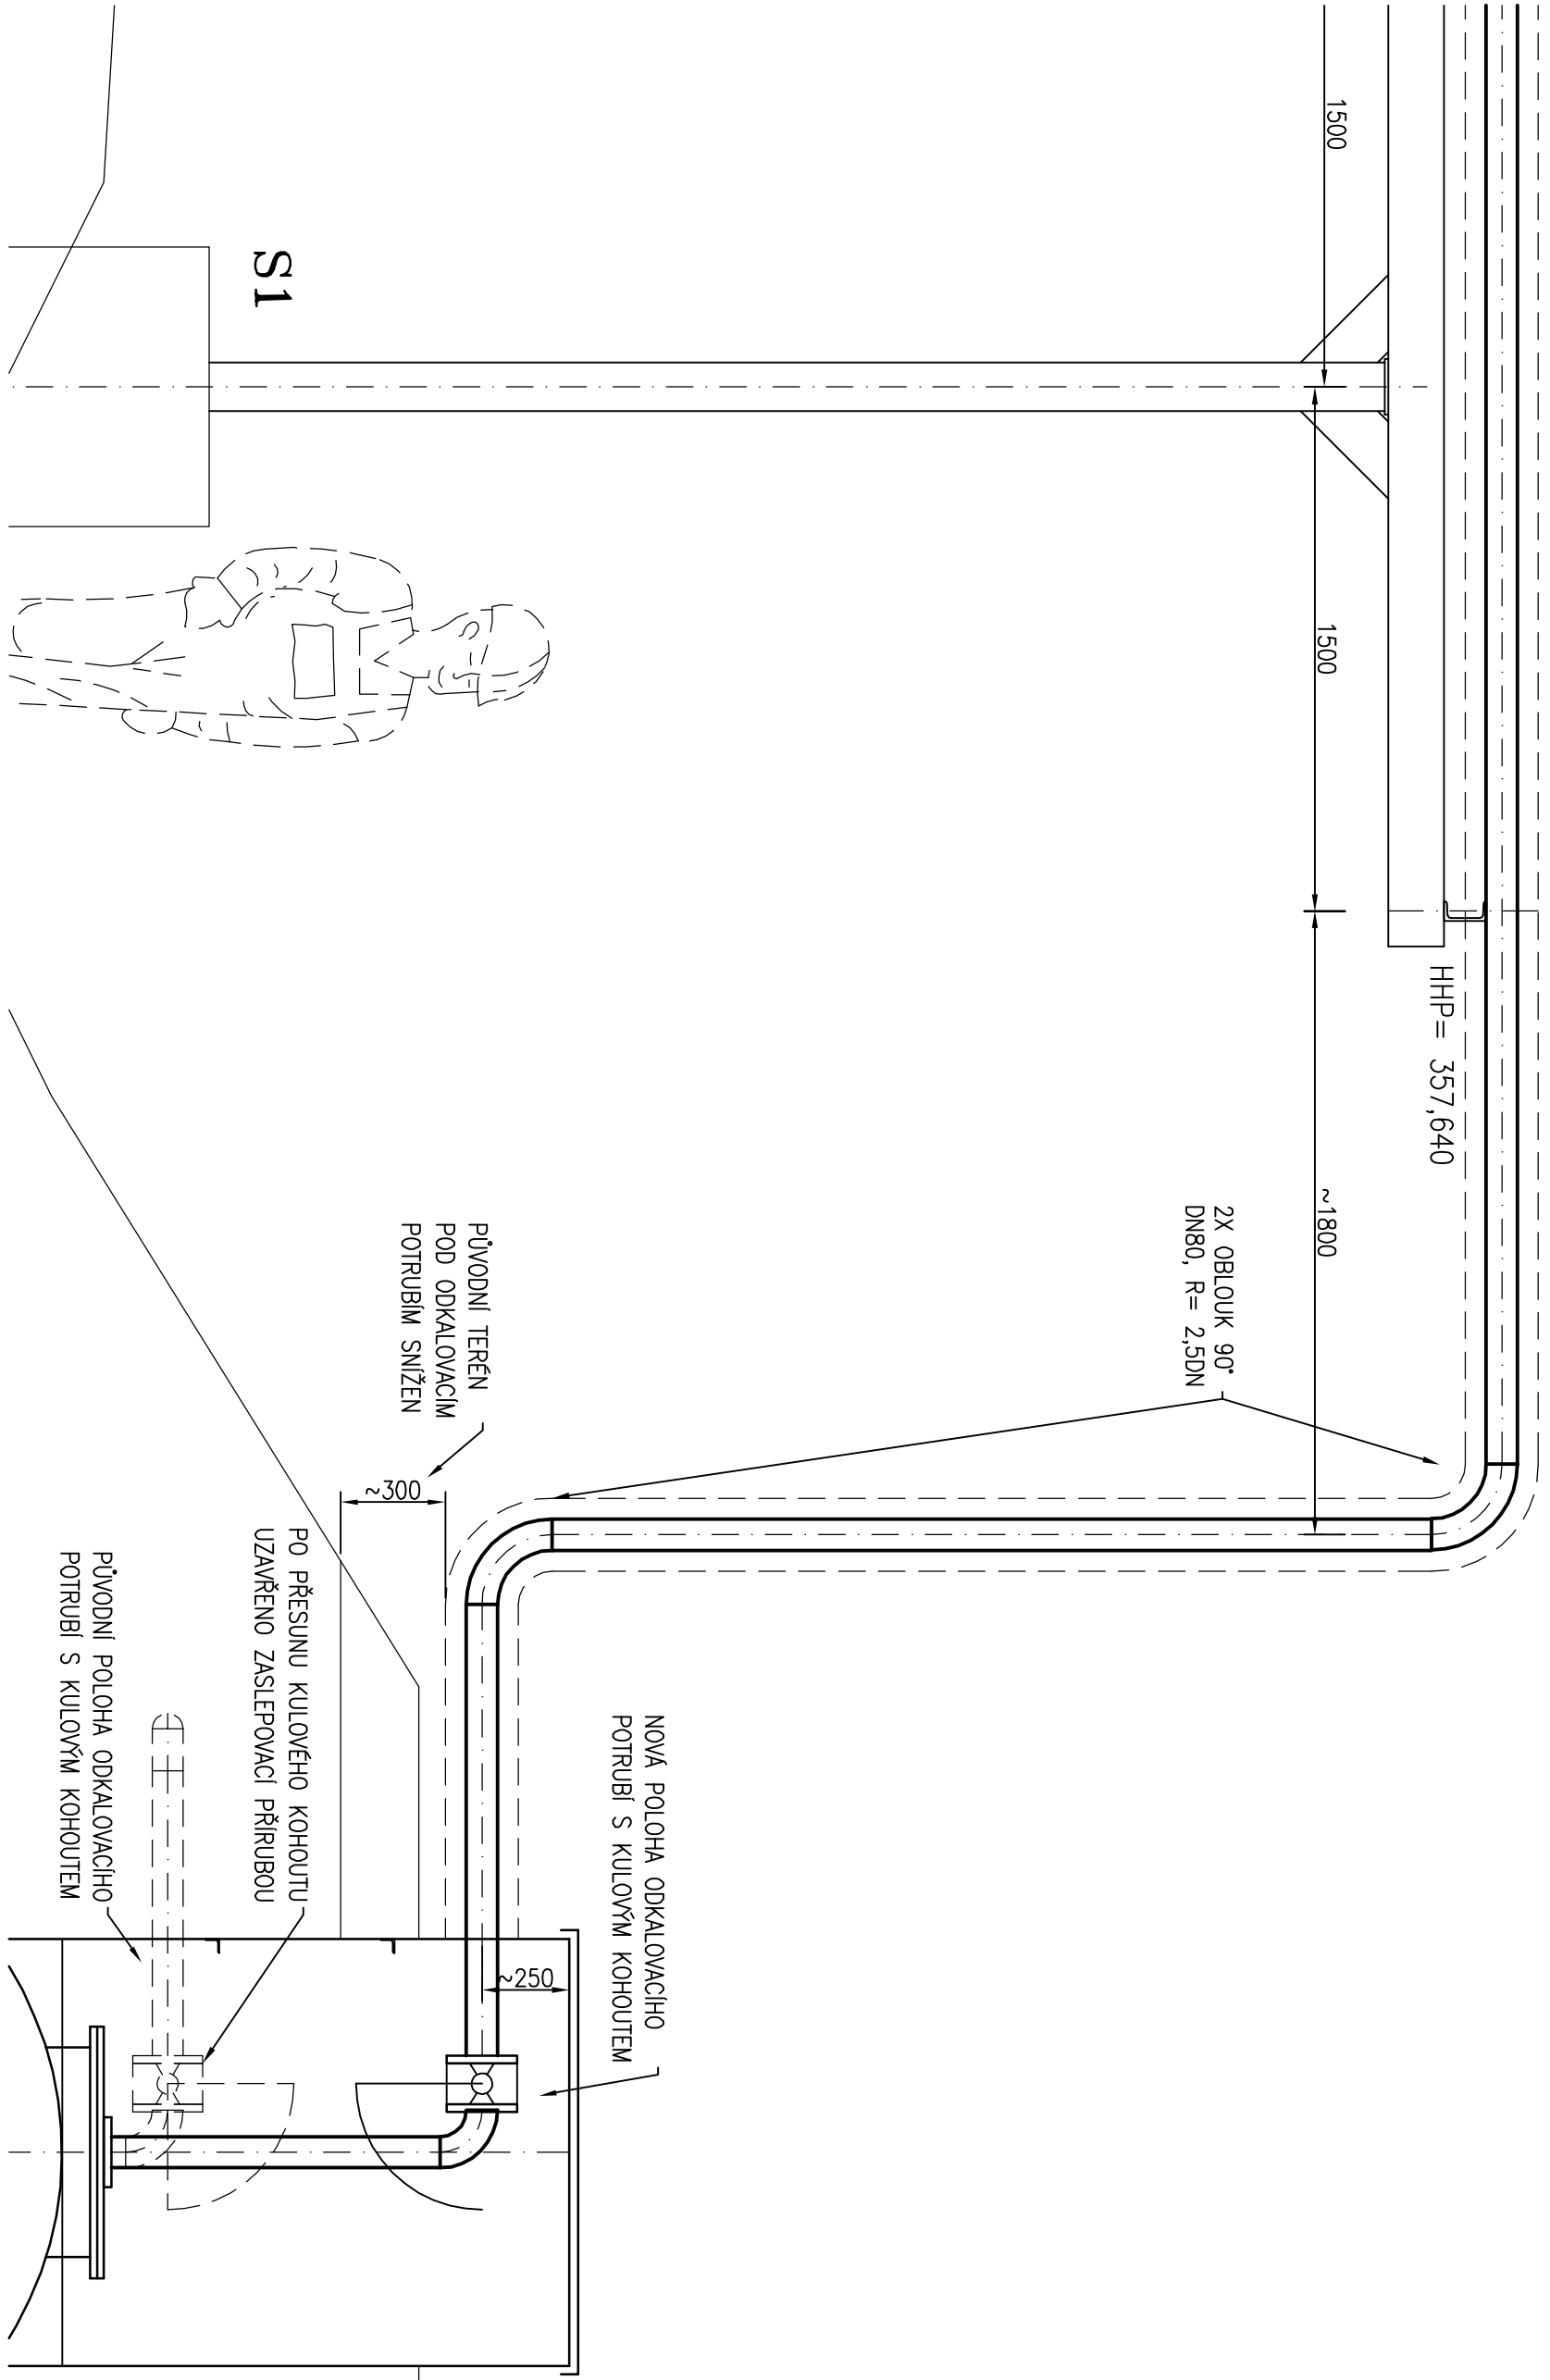


PŮDORYS DŮMU NADRŽE

M 1:20

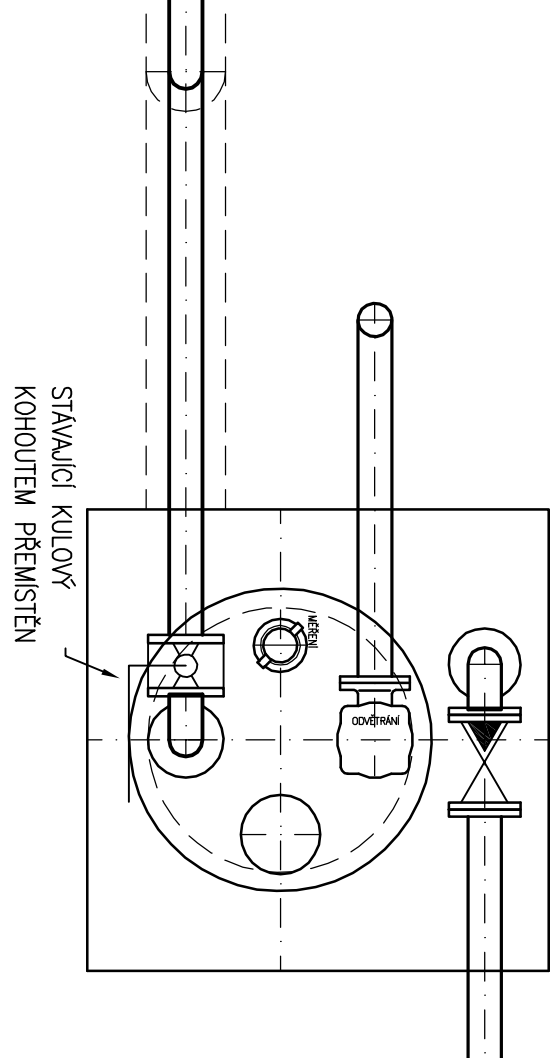


DISPOZICE – PŘIPOJENÍ NADRŽE

M 1:100

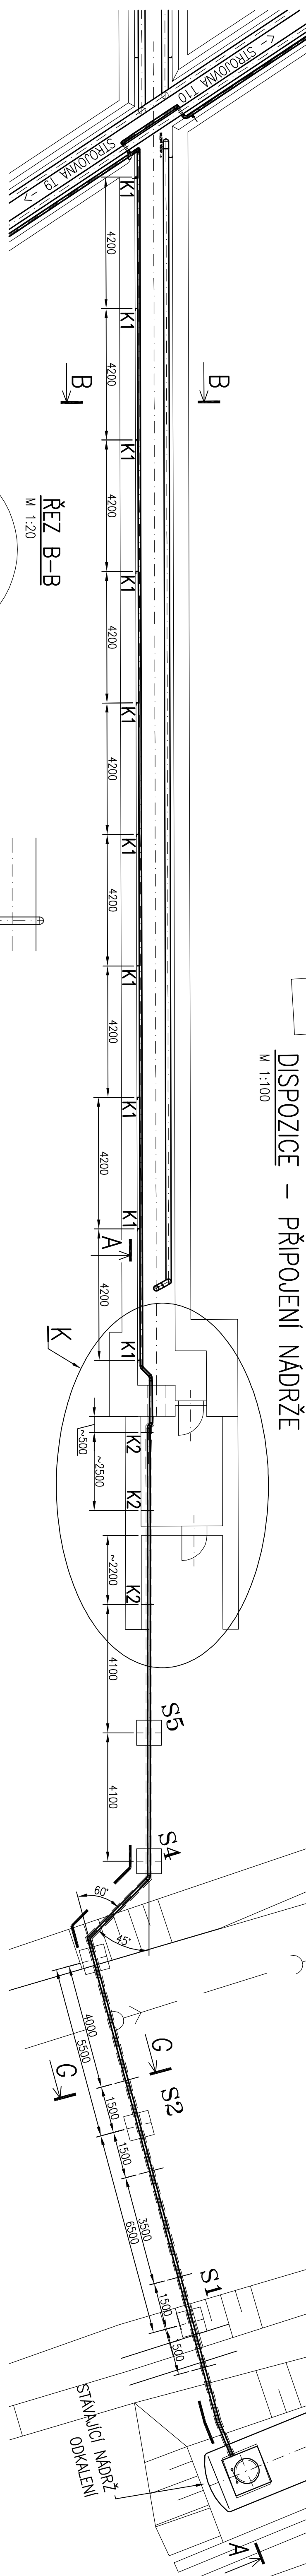


ŘEZ C-C – KONZOLA K1

M 1:3

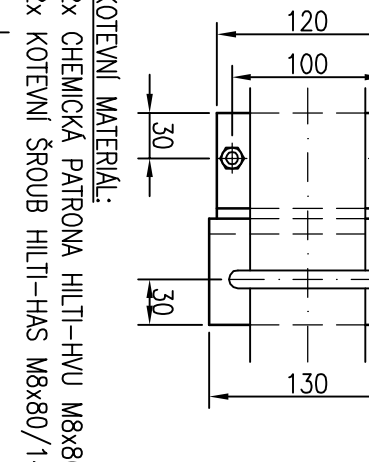


KONZOLA K2

M 1:10

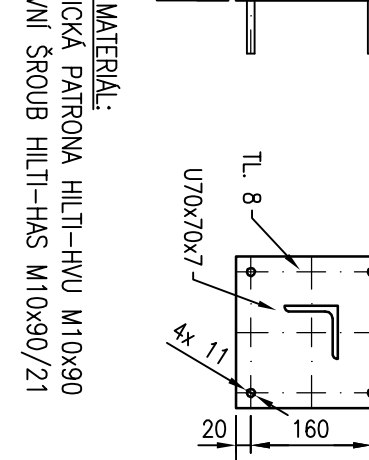

ŘEZ G-G

M 1:20

 

ČÍSLO		POPIS ZMĚNY / REVIZE		VYPRACOVÁNÍ	
1					
2					
